
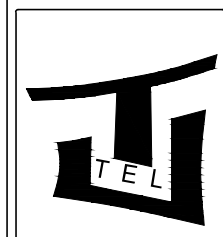


VISTA 3

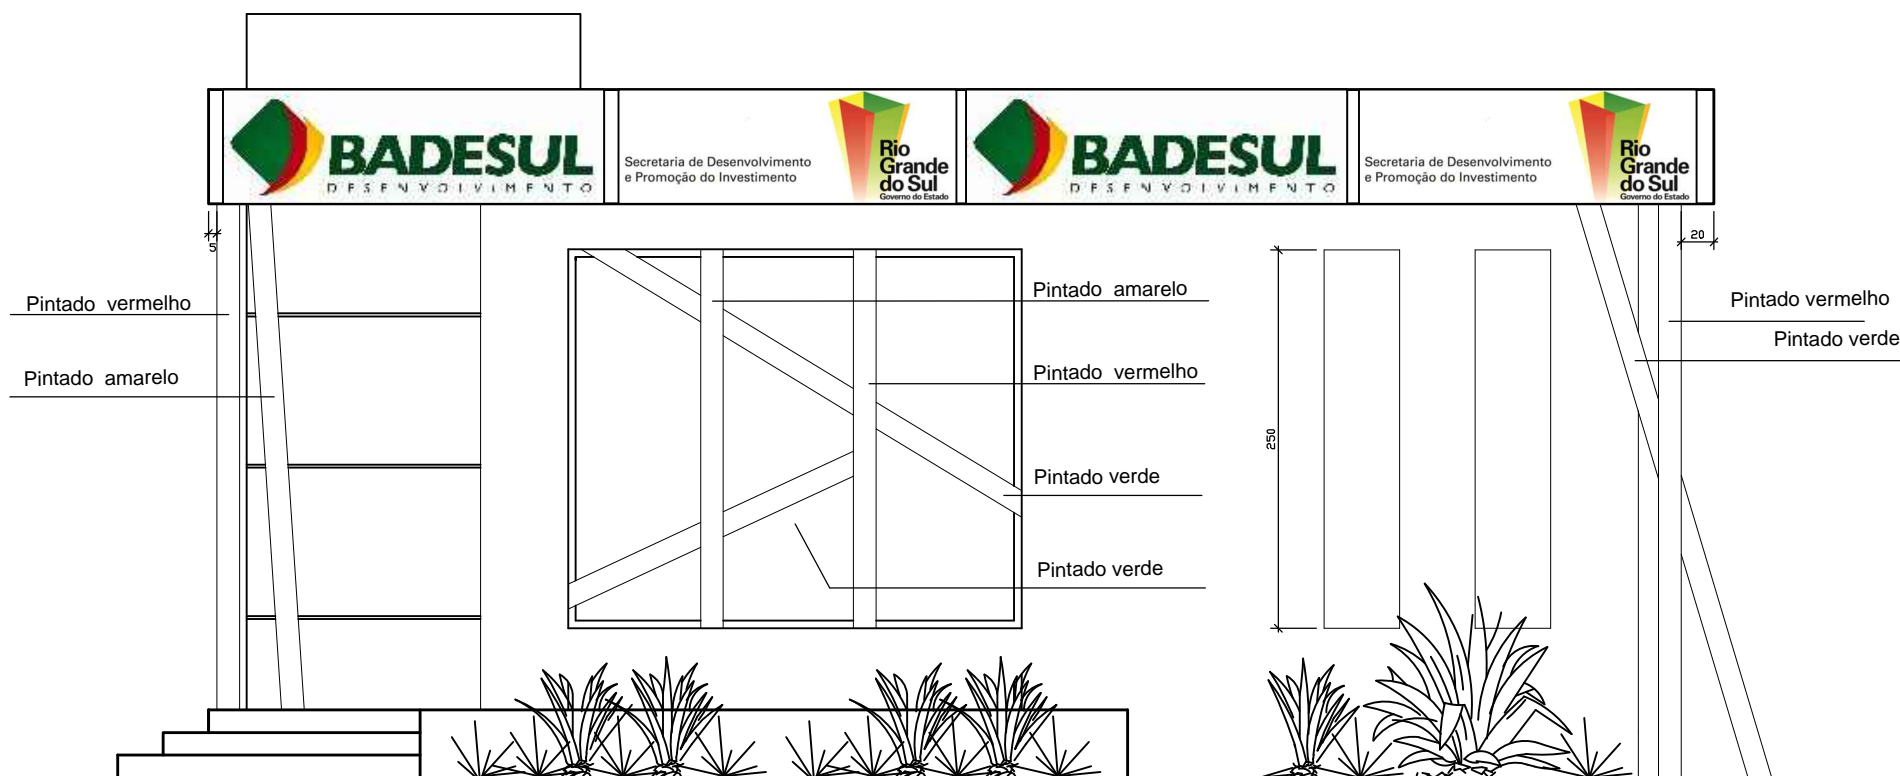

RESPONSABILIDADE
BADESUL

CREA RS 129.153
CREA SC 112.692-1

THALENTOS ENGENHARIA LTDA

MATRIZ : Av Borges de Medeiros, 3200/1602 - Praia de Belas - Porto Alegre RS CEP 90110-150
 ESCRITORIO: Av. Assis Brasil N° 3532 Sala 616 -Lindoia -Porto Alegre RS CEP 91010-003
 Fone: (51)3519-5083-(51)33645083 - Fax(51) 3364-5083-Celular (51)84245083 (51)99845083
 Site: www.thalentos.eng.br - email: thalentos@thalentos.eng.br

Humberto Luiz de Carvalho Enchaki
Eng.Civil-Crea-RS089.568/SC111914-7

Anna Julia Monego
Arq e Urb - CAU - 125097-3

PROJETO	Nº 293/2012
DESENHO	ANNA JULIA
ESCALA	1/50